

\* DENOTES LAST REVISION

No.	DATE	PROJ. No.	DWG. No.	BY
01	04 DEC 15	-	BOG MIN-BC-2015.02.12	EL
02	22 JAN 16	SEE NOTE	TL BP DRAWING BP AMENDMENT 1	PL
-	-	-	-	-


\* PROJ. NO. CBP15010 - 3127  
 CBP15006 - 3128  
 CBP12001 - AMENDMENT 1

COPYRIGHT © THE UNIVERSITY OF BRITISH COLUMBIA 2013  
 KEYPLAN BY INFRASTRUCTURE DEVELOPMENT

**AMS STUDENT NEST**

ADDRESS	6133 University Boulevard		CONSTRUCTION DATE	2014	DRAWN BY	PL	
FLOOR	THIRD	SCALE	1:300	KEYPLAN DATE	04 APR 13	PAGE	4 OF 7

R:\KEYPLANS\795\795-A3.dwg\PUYJAU

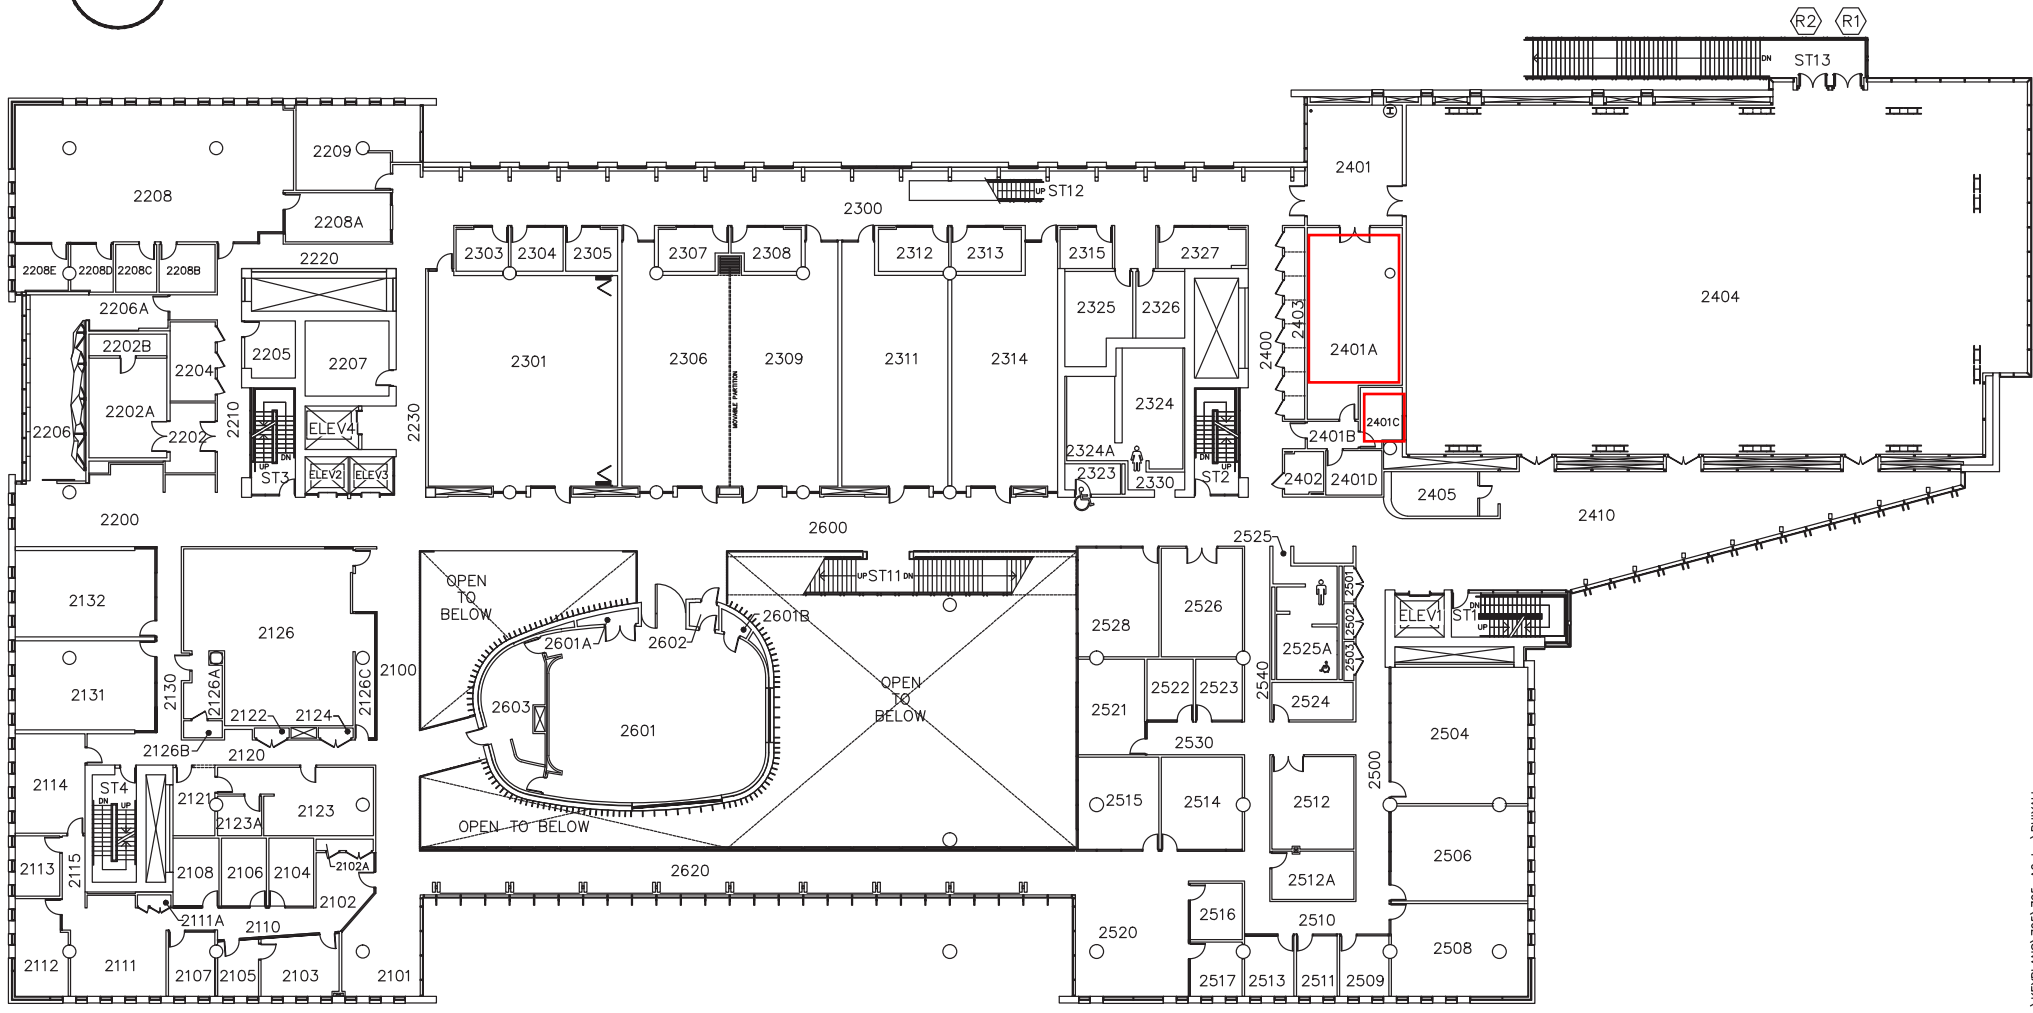

\* DENOTES LAST REVISION


No.	DATE	PROJ. No.	DWG. No.	BY
01	04 DEC 15	-	B06 MN-BG-2015.02.12	EL
-	-	-	-	-
-	-	-	-	-

COPYRIGHT © THE UNIVERSITY OF BRITISH COLUMBIA 2013  
KEYPLAN BY INFRASTRUCTURE DEVELOPMENT

**AMS STUDENT NEST**

ADDRESS	6133 University Boulevard	CONSTRUCTION DATE	2014	DRAWN BY	PL
FLOOR	SECOND	SCALE	1:300	KEYPLAN DATE	04 APR 13
			PAGE	3 OF 7	

R:\VE\PLANS\795\795-A2.dwg\PUJYAU

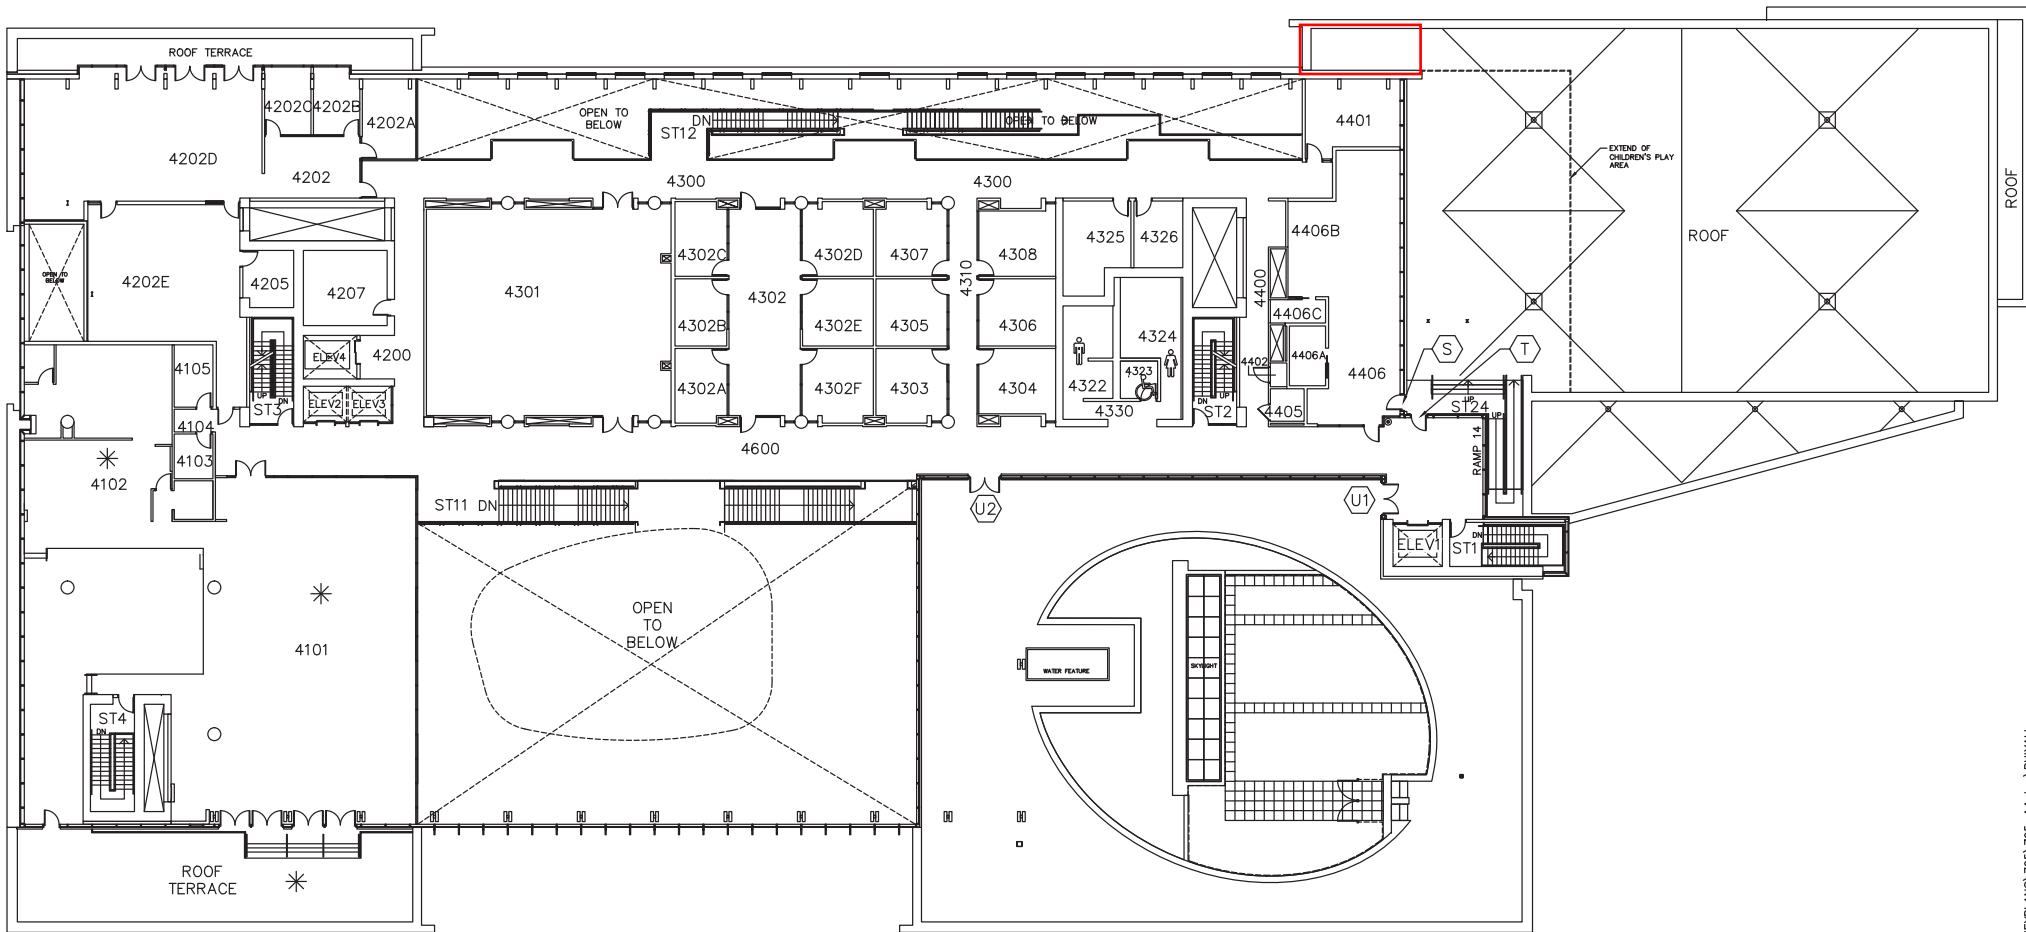

\* DENOTES LAST REVISION



No.	DATE	PROJ. No.	DWG. No.	BY
01	04 DEC 15	-	BOG MIN-BC-2015.02.12	EL
02	26 JAN 16	CBP-12001	BP AMENDMENT 1	PL
-	-	-	-	-

COPYRIGHT © THE UNIVERSITY OF BRITISH COLUMBIA 2013  
KEYPLAN BY INFRASTRUCTURE DEVELOPMENT

**AMS STUDENT NEST**

ADDRESS	6133 University Boulevard	CONSTRUCTION DATE	2014	DRAWN BY	PL
FLOOR	FOURTH	SCALE	1:300	KEYPLAN DATE	04 APR 13
			PAGE	5 OF 7	

R:\KEYPLANS\795\795-A4.dwg\PUYUJAU

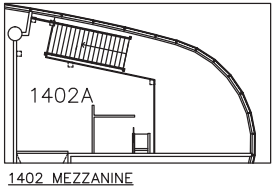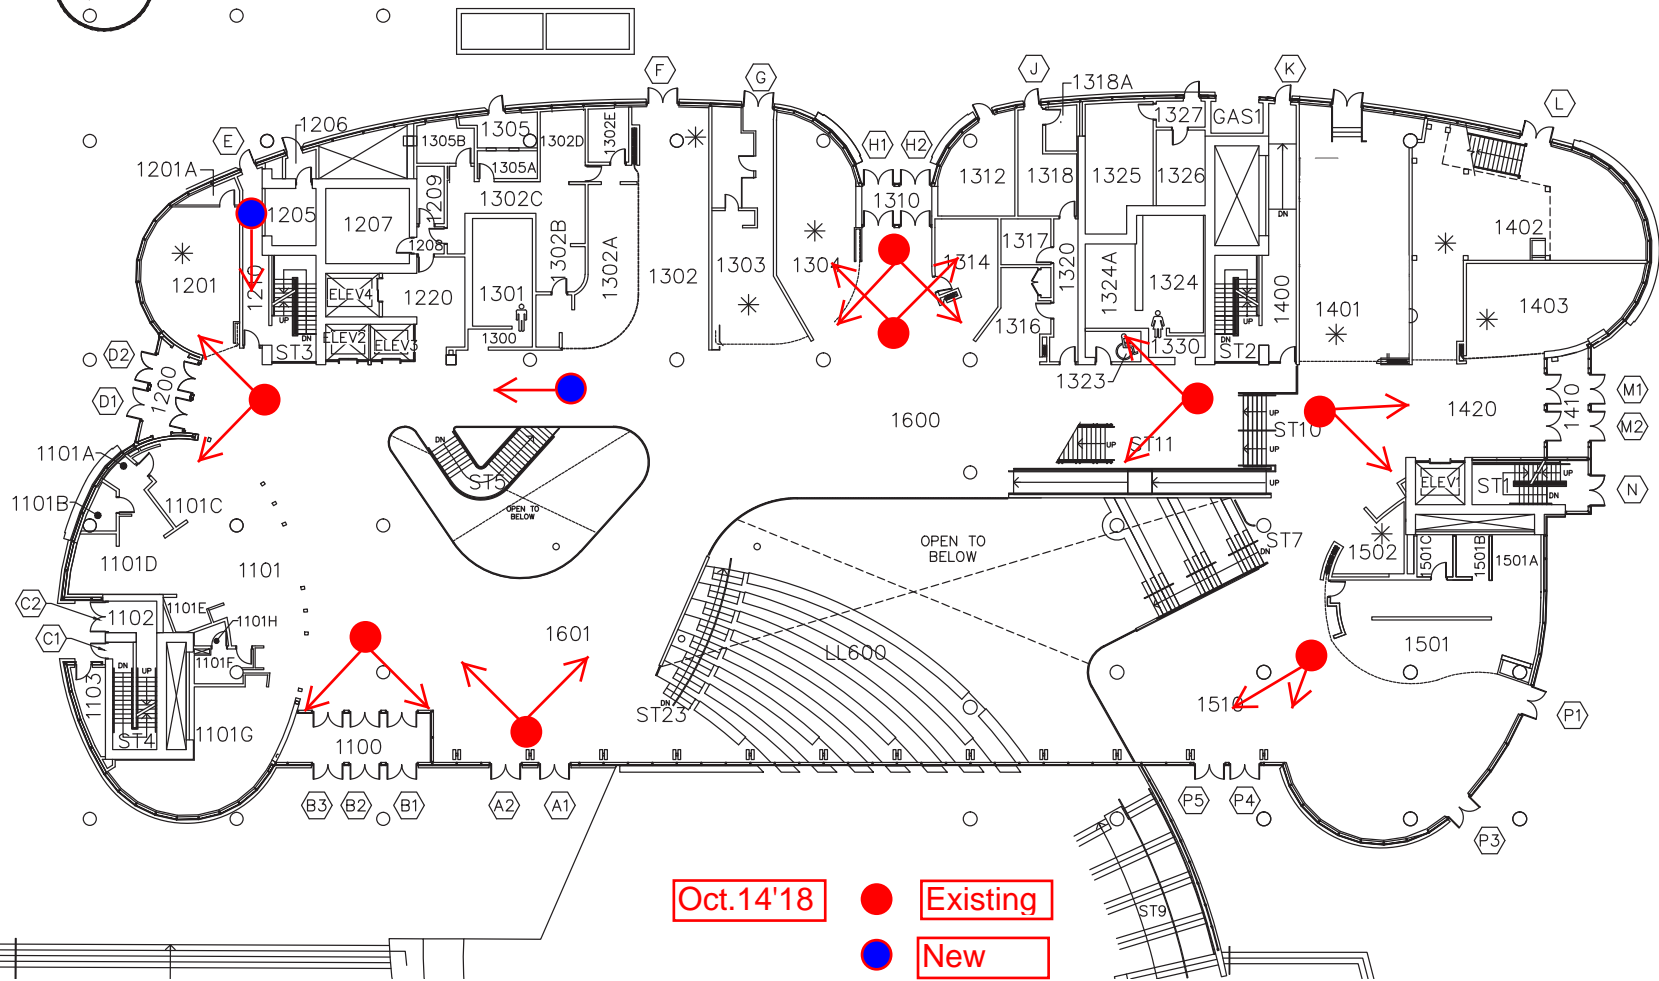

1402 MEZZANINE

Oct. 14'18

● Existing

● New

- \* PROJ. NO.
- CBP12001 - AMENDMENT 1
- CBP14007 - 1401
- CBP14010 - 1303
- CBP14011 - 1312
- CBP15003 - 1201
- CBP15004 - 1304
- CBP15011 - 1402


\* DENOTES LAST REVISION

No.	DATE	PROJ. No.	DWG. No.	BY
01	04 DEC 15	-	BOG MIN-BC-2015.02.12	EL
02	26 JAN 16	SEE NOTE	TI BP & BP AMENDMENT	PL
-	-	-	-	-

COPYRIGHT © THE UNIVERSITY OF BRITISH COLUMBIA 2013  
KEYPLAN BY INFRASTRUCTURE DEVELOPMENT

BUILDING AMS STUDENT NEST	ADDRESS 6133 University Boulevard	CONSTRUCTION DATE 2014	DRAWN BY PL
	FLOOR GROUND	SCALE 1:300	PAGE 2 OF 7

R:\Vexplans\795\795-A1.dwg\PUYALI

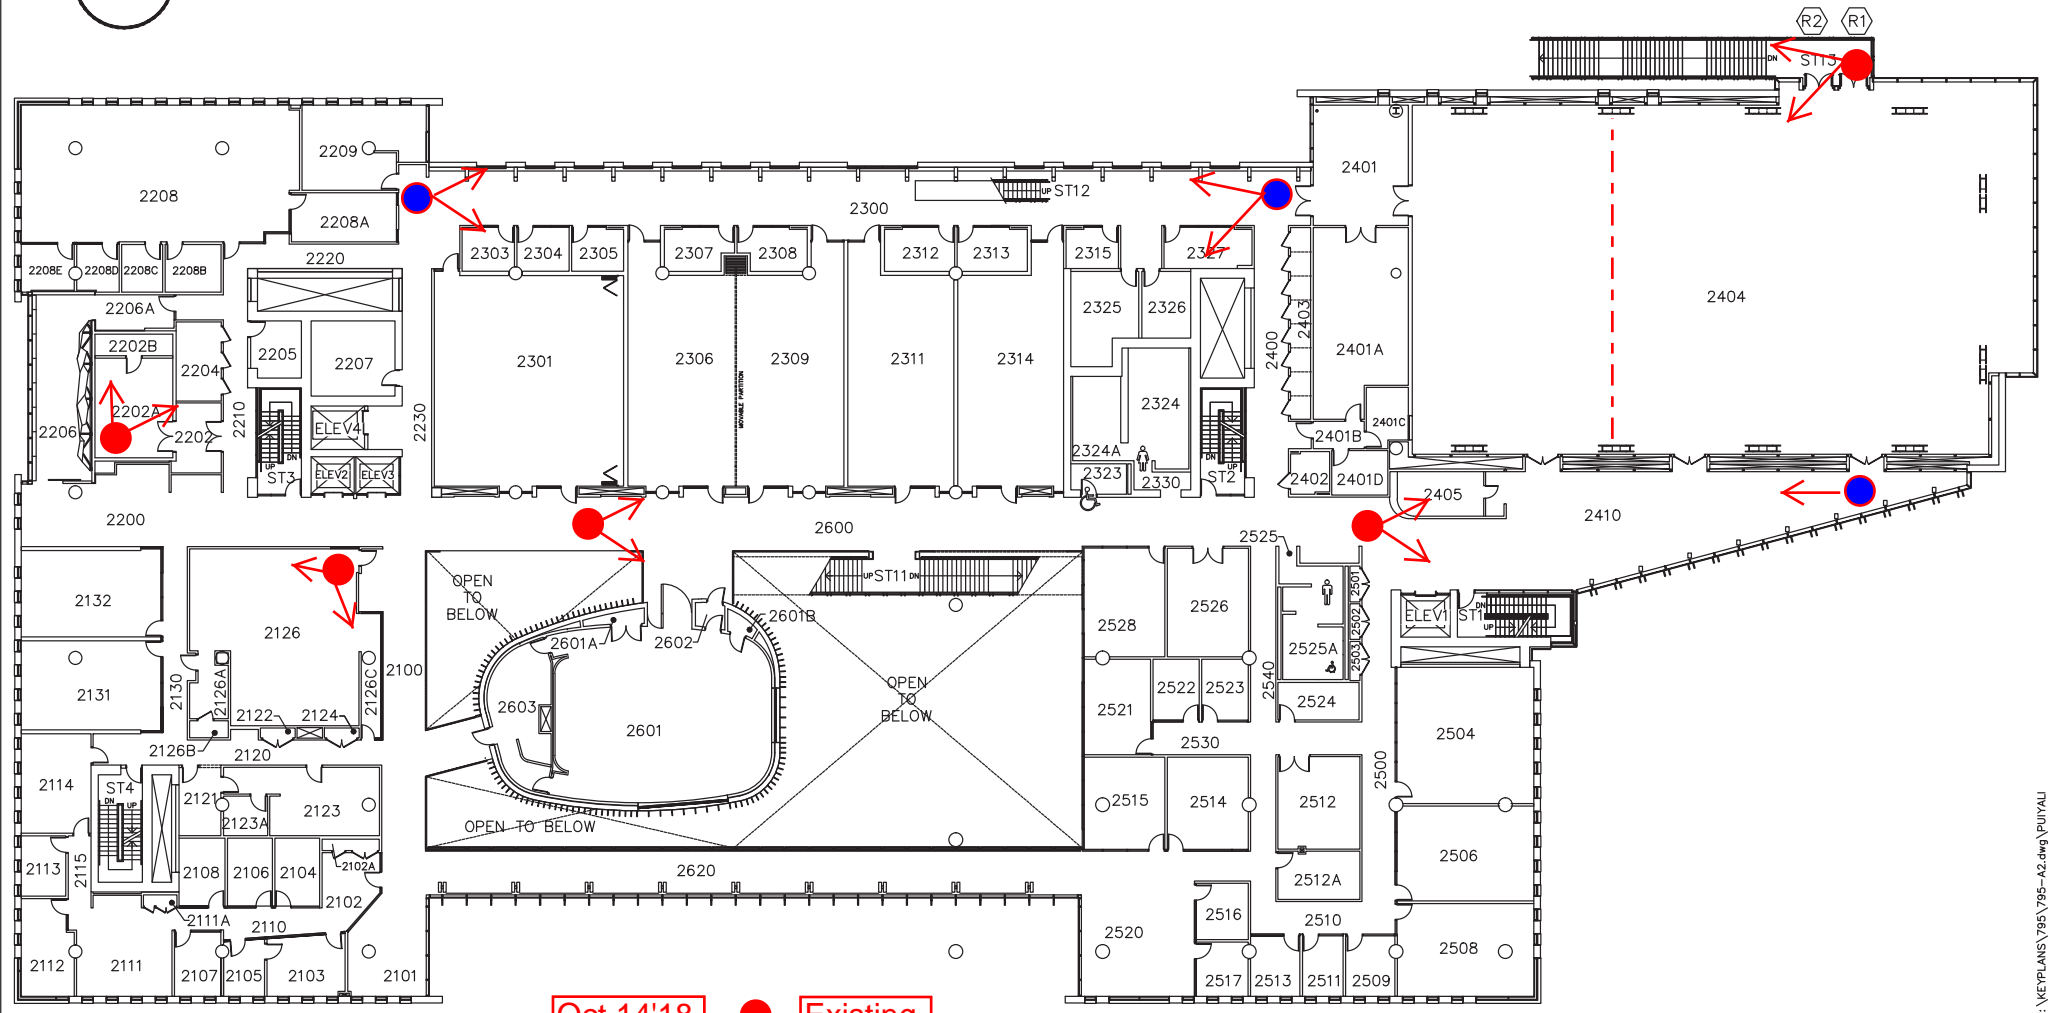

Oct.14'18

● Existing

● New

\* DENOTES LAST REVISION


No.	DATE	PROJ. No.	DWG. No.	BY
01	04 DEC 15	-	B06 MN-BG-2015.02.12	EL
-	-	-	-	-
-	-	-	-	-

COPYRIGHT © THE UNIVERSITY OF BRITISH COLUMBIA 2013  
KEYPLAN BY INFRASTRUCTURE DEVELOPMENT

**AMS STUDENT NEST**

ADDRESS	6133 University Boulevard		CONSTRUCTION DATE	2014	DRAWN BY	PL	
FLOOR	SECOND	SCALE	1:300	KEYPLAN DATE	04 APR 13	PAGE	3 OF 7

R:\VE\PLANS\795\795-A2.dwg\PUYAU

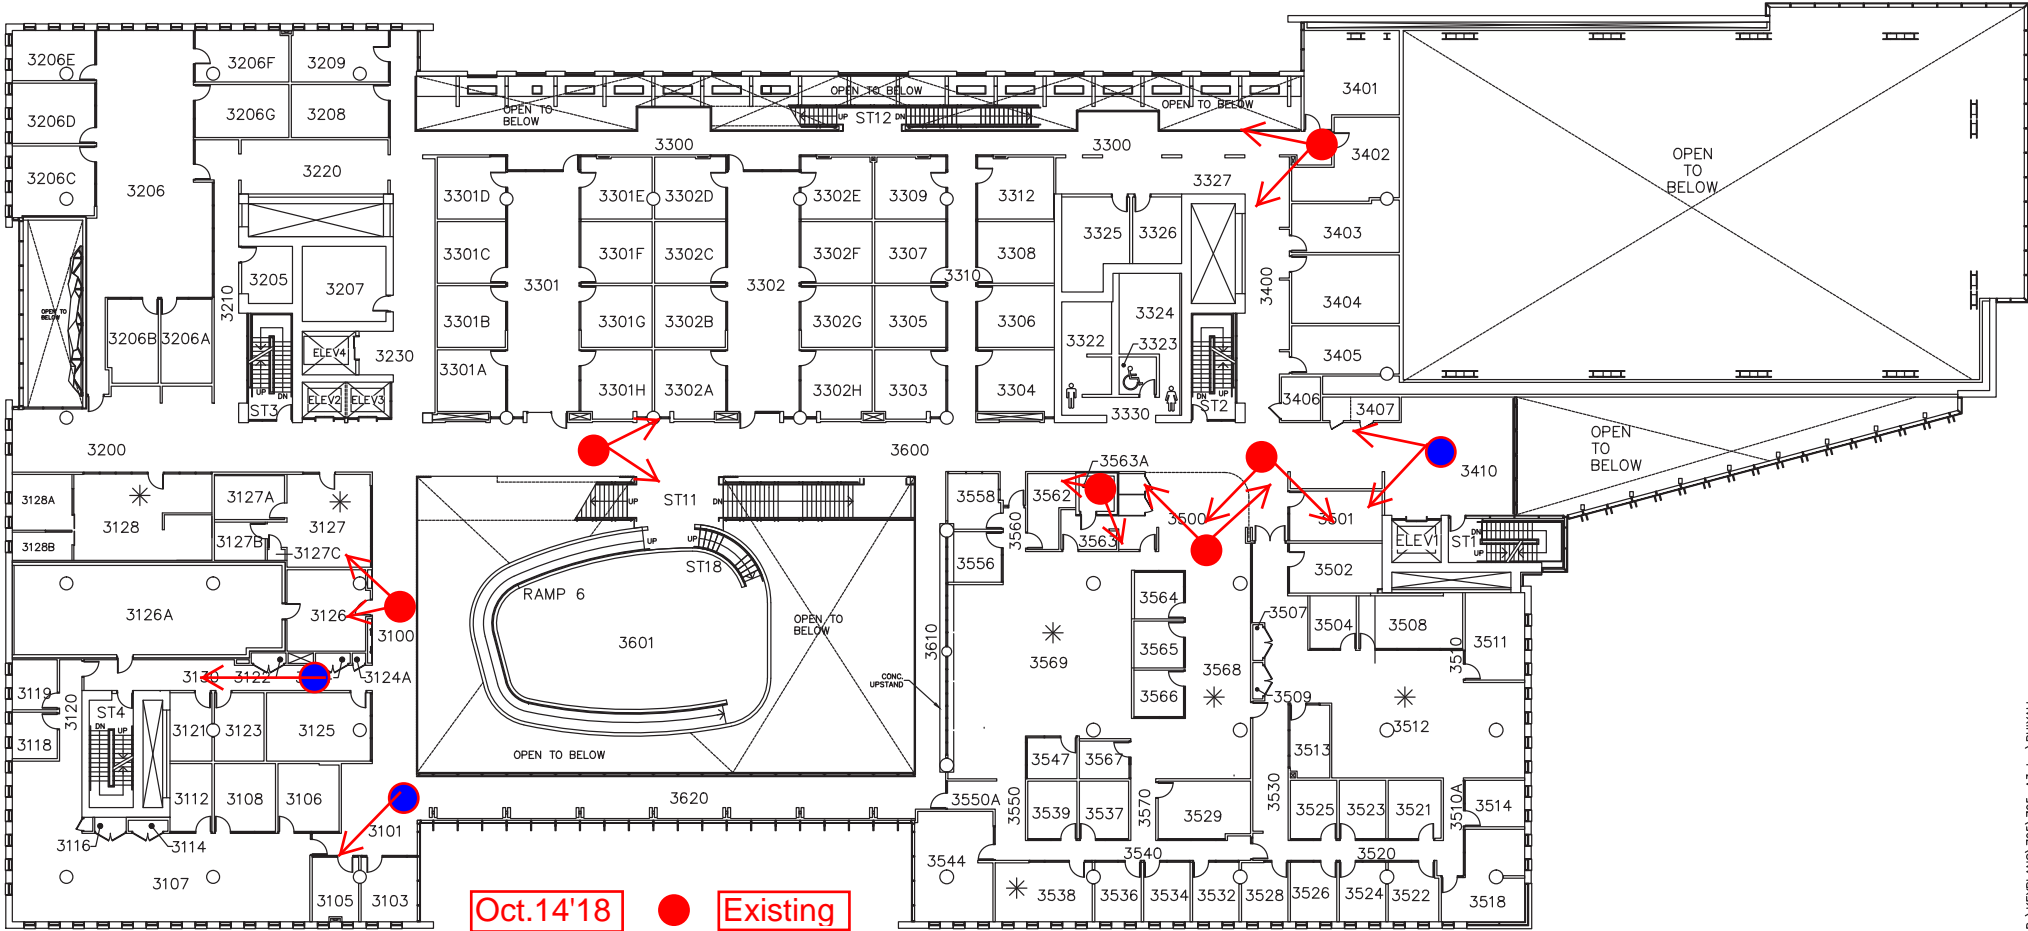

**Oct.14'18**

● Existing

● New

\* DENOTES LAST REVISION

No.	DATE	PROJ. No.	DWG. No.	BY
01	04 DEC 15	-	BOG MIN-BC-2015.02.12	EL
02	22 JAN 16	SEE NOTE	TL BP DRAWING BP AMENDMENT 1	PL
-	-	-	-	-



\* PROJ. NO.  
 CBP15010 - 3127  
 CBP15006 - 3128  
 CBP12001 - AMENDMENT 1

COPYRIGHT © THE UNIVERSITY OF BRITISH COLUMBIA 2013  
 KEYPLAN BY INFRASTRUCTURE DEVELOPMENT

**AMS STUDENT NEST**

ADDRESS	6133 University Boulevard		CONSTRUCTION DATE	2014	DRAWN BY	PL	
FLOOR	THIRD	SCALE	1:300	KEYPLAN DATE	04 APR 13	PAGE	4 OF 7

R:\KEYPLANS\795\795-A3.dwg\PUYJAU

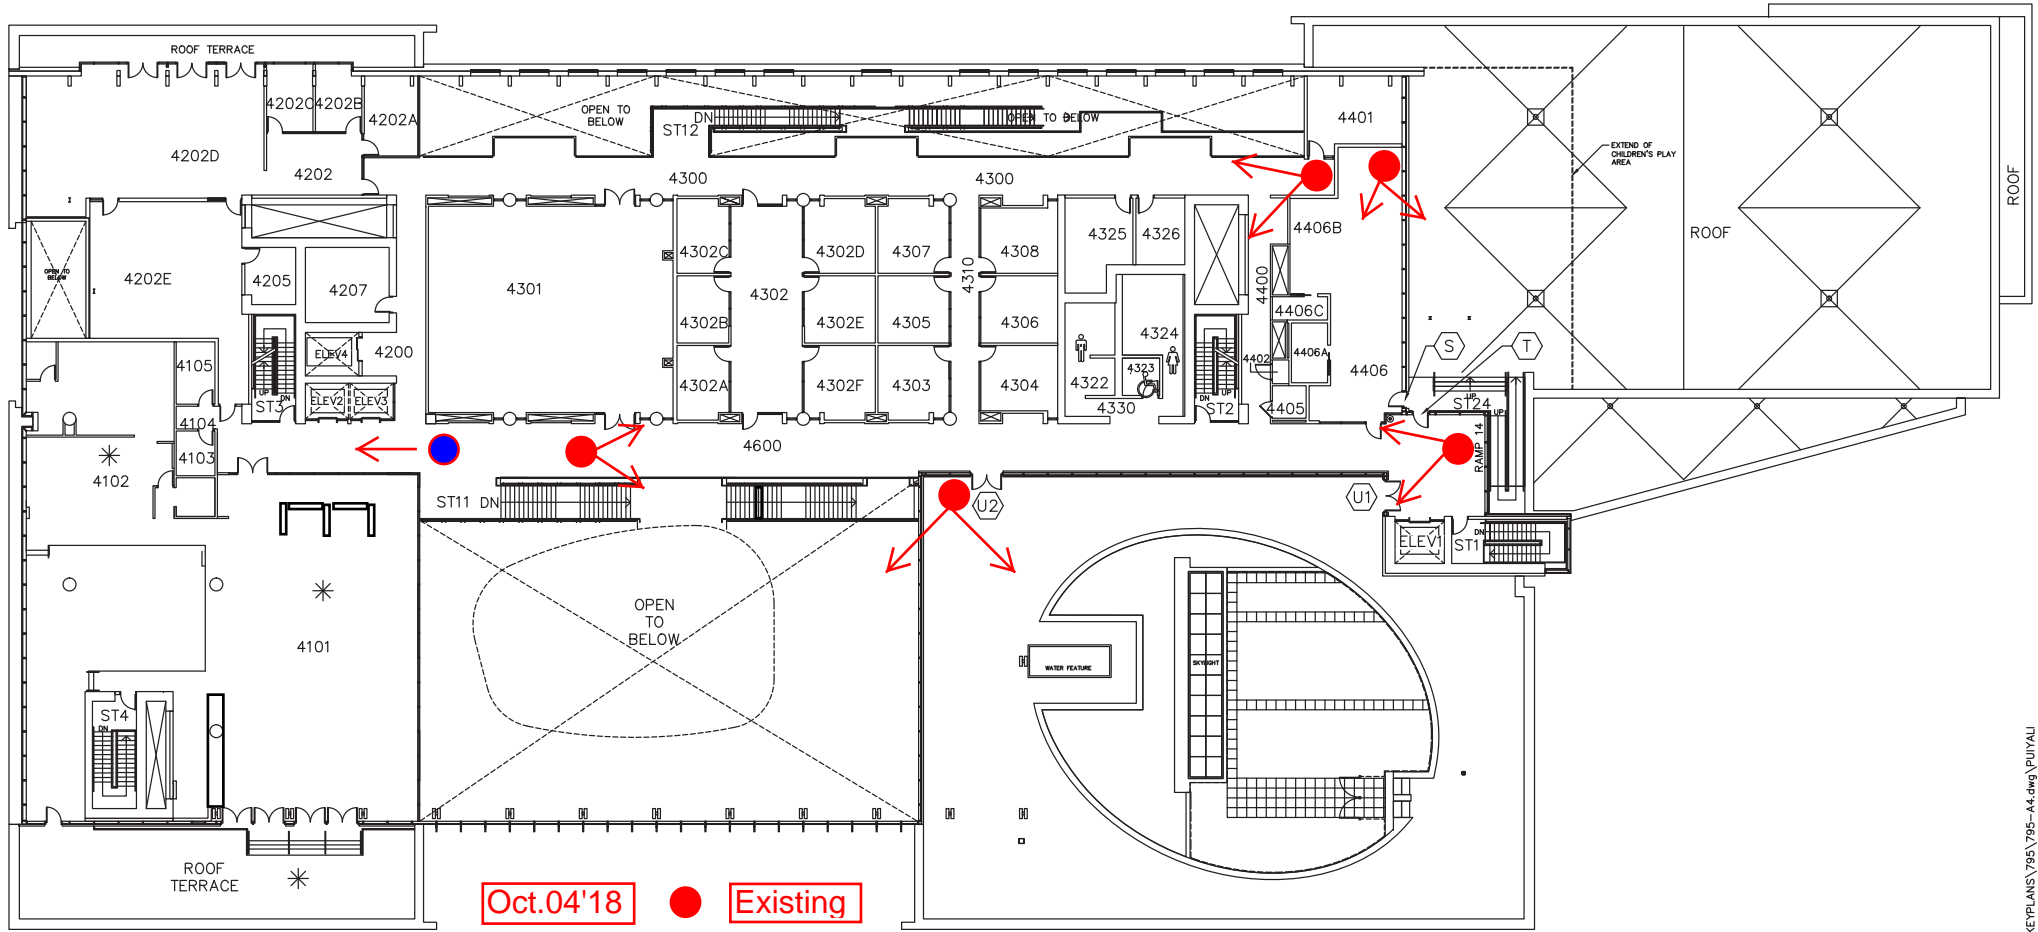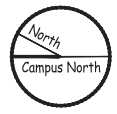

Oct.04'18

● Existing

● New

\* DENOTES LAST REVISION

No.	DATE	PROJ. No.	DWG. No.	BY
01	04 DEC 15	-	BOG MIN-BC-2015.02.12	EL
02	26 JAN 16	CBP-12001	BP AMENDMENT 1	PL
-	-	-	-	-

ADDRESS	6133 University Boulevard	CONSTRUCTION DATE	2014	DRAWN BY	PL
FLOOR	FOURTH	SCALE	1:300	KEYPLAN DATE	04 APR 13
			PAGE	5 OF 7	

COPYRIGHT © THE UNIVERSITY OF BRITISH COLUMBIA 2013  
 KEYPLAN BY INFRASTRUCTURE DEVELOPMENT

BUILDING  
 AMS STUDENT NEST

R:\VE\PLANS\795\795-A4.dwg\PUYU